

Ahwahnee Middle School Infrastructure Replacement



Sheet Index


T-1 Cover, Sheet Index
P-1 Plumbing Site Plan

General Project Notes

1. Drawings are a general representation of work to be accomplished, contractor shall verify existing conditions, dimensions, and quantity of materials.
2. Contractor to contact USA locating services prior to any excavation.



Area of Work

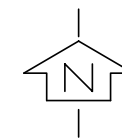

Ahwahnee Middle School
1127 E. Escalon
Fresno, CA 93710



DATE:

6/8/2020

Scale



None

SHEET:


T-1


First Street

-  8" Sanitary Sewer
-  8" Domestic Water
-  Utilities to be Abandoned

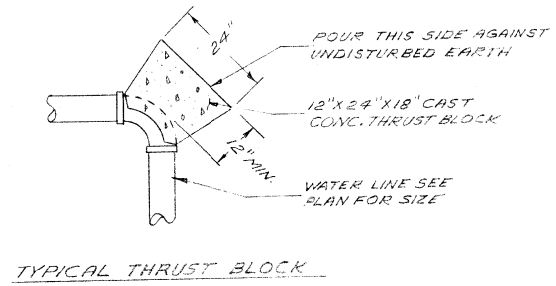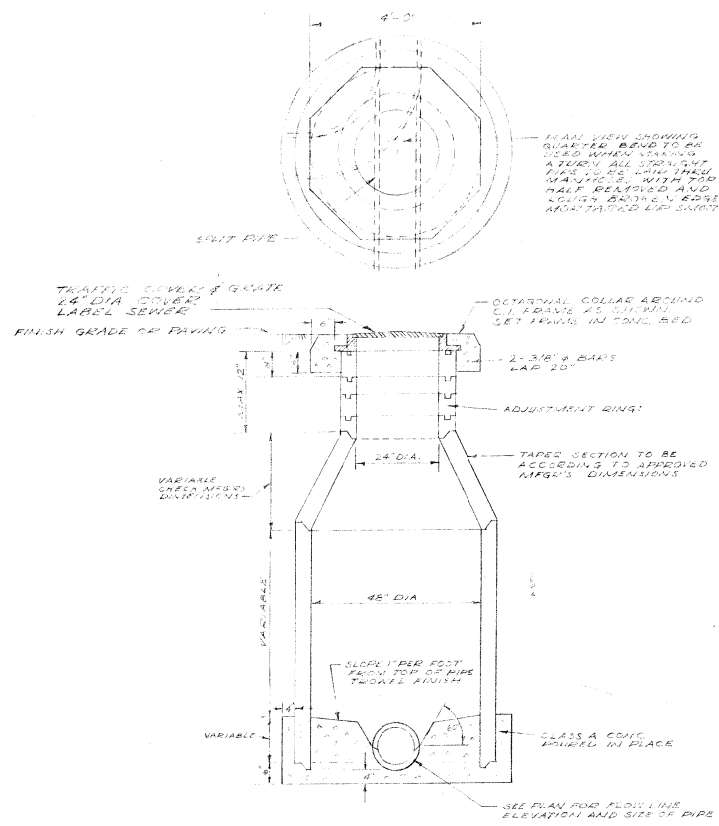

Manhole Detail

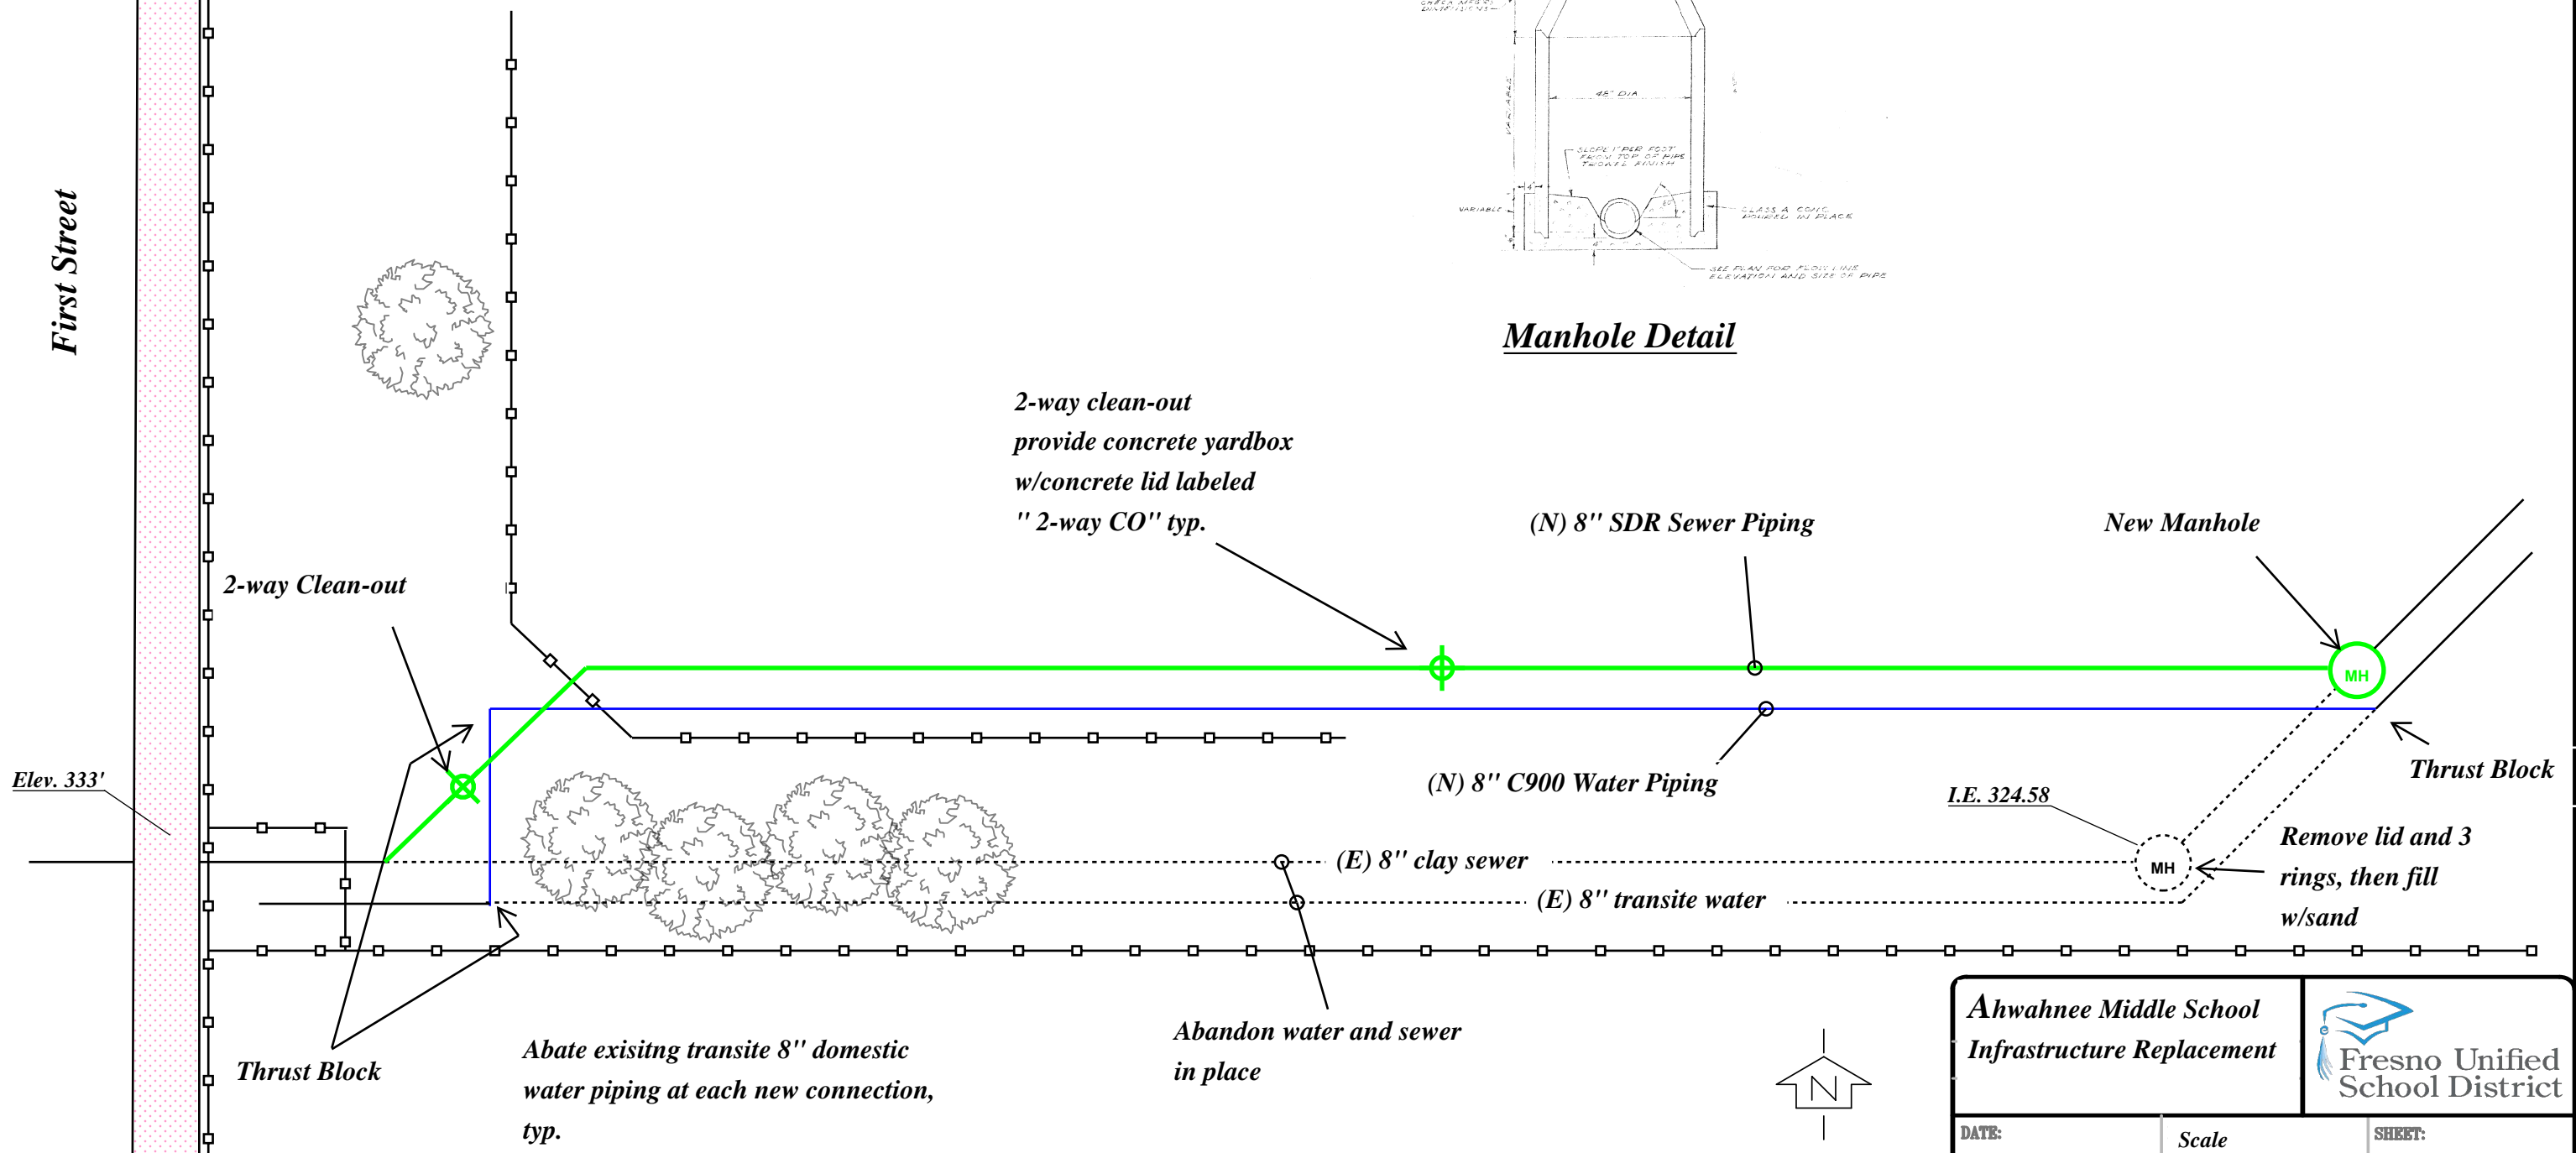

Ahwahnee Middle School Infrastructure Replacement		 Fresno Unified School District
DATE: 6/8/2020	Scale None	