


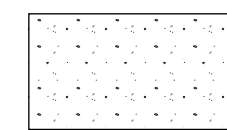

MATERIAL LEGEND


-  = COLORED QUARTZ RESINOUS FLOORING
-  = EXISTING FLOORING (NOT IN CONTRACT)

SCOPE OF WORK / PROJECT NOTES:

1. CONTRACTOR SHALL PROVIDE ALL MATERIALS, LABOR AND EQUIPMENT AS NECESSARY TO INSTALL NEW COLORED QUARTZ RESINOUS FLOORING WITH INTEGRAL COVERED BASE AT AREAS INDICATED ON PLAN.
2. CONTRACTOR IS RESPONSIBLE FOR REMOVAL AND STOCKPILING ALL DOORS AS NECESSARY TO ACCOMMODATE NEW FLOORING SURFACE. REINSTALLATION SHALL BE DONE BY OTHERS.
3. CONTRACTOR SHALL PREPARE FLOORING PER MANUFACTURER'S GUIDELINES.
4. CONTRACTOR SHALL PROVIDE BARRICADES AND CAUTION TAPE TO RESTRICT ACCESS TO STAGING AND CONSTRUCTION AREAS.
5. REFERENCE EXHIBIT A AND FLOORING SPECIFICATIONS FOR FURTHER REQUIREMENTS.
6. CONTRACTOR TO VERIFY ALL EXISTING DIMENSIONS PRIOR TO BID AND INSTALLATION.
7. CONTRACTOR IS RESPONSIBLE FOR PROVIDING TEMPORARY POWER AND LIGHTING FOR DURATION OF PROJECT.

FLOOR FINISH PLAN - KITCHEN AREAS

COOPER MIDDLE SCHOOL 2277 W. BELLAIRE WAY FRESNO, CALIFORNIA		 Fresno Unified School District
DATE: 5/28/2020	PROPERTY: #105	
		SHEET: 1 of 3

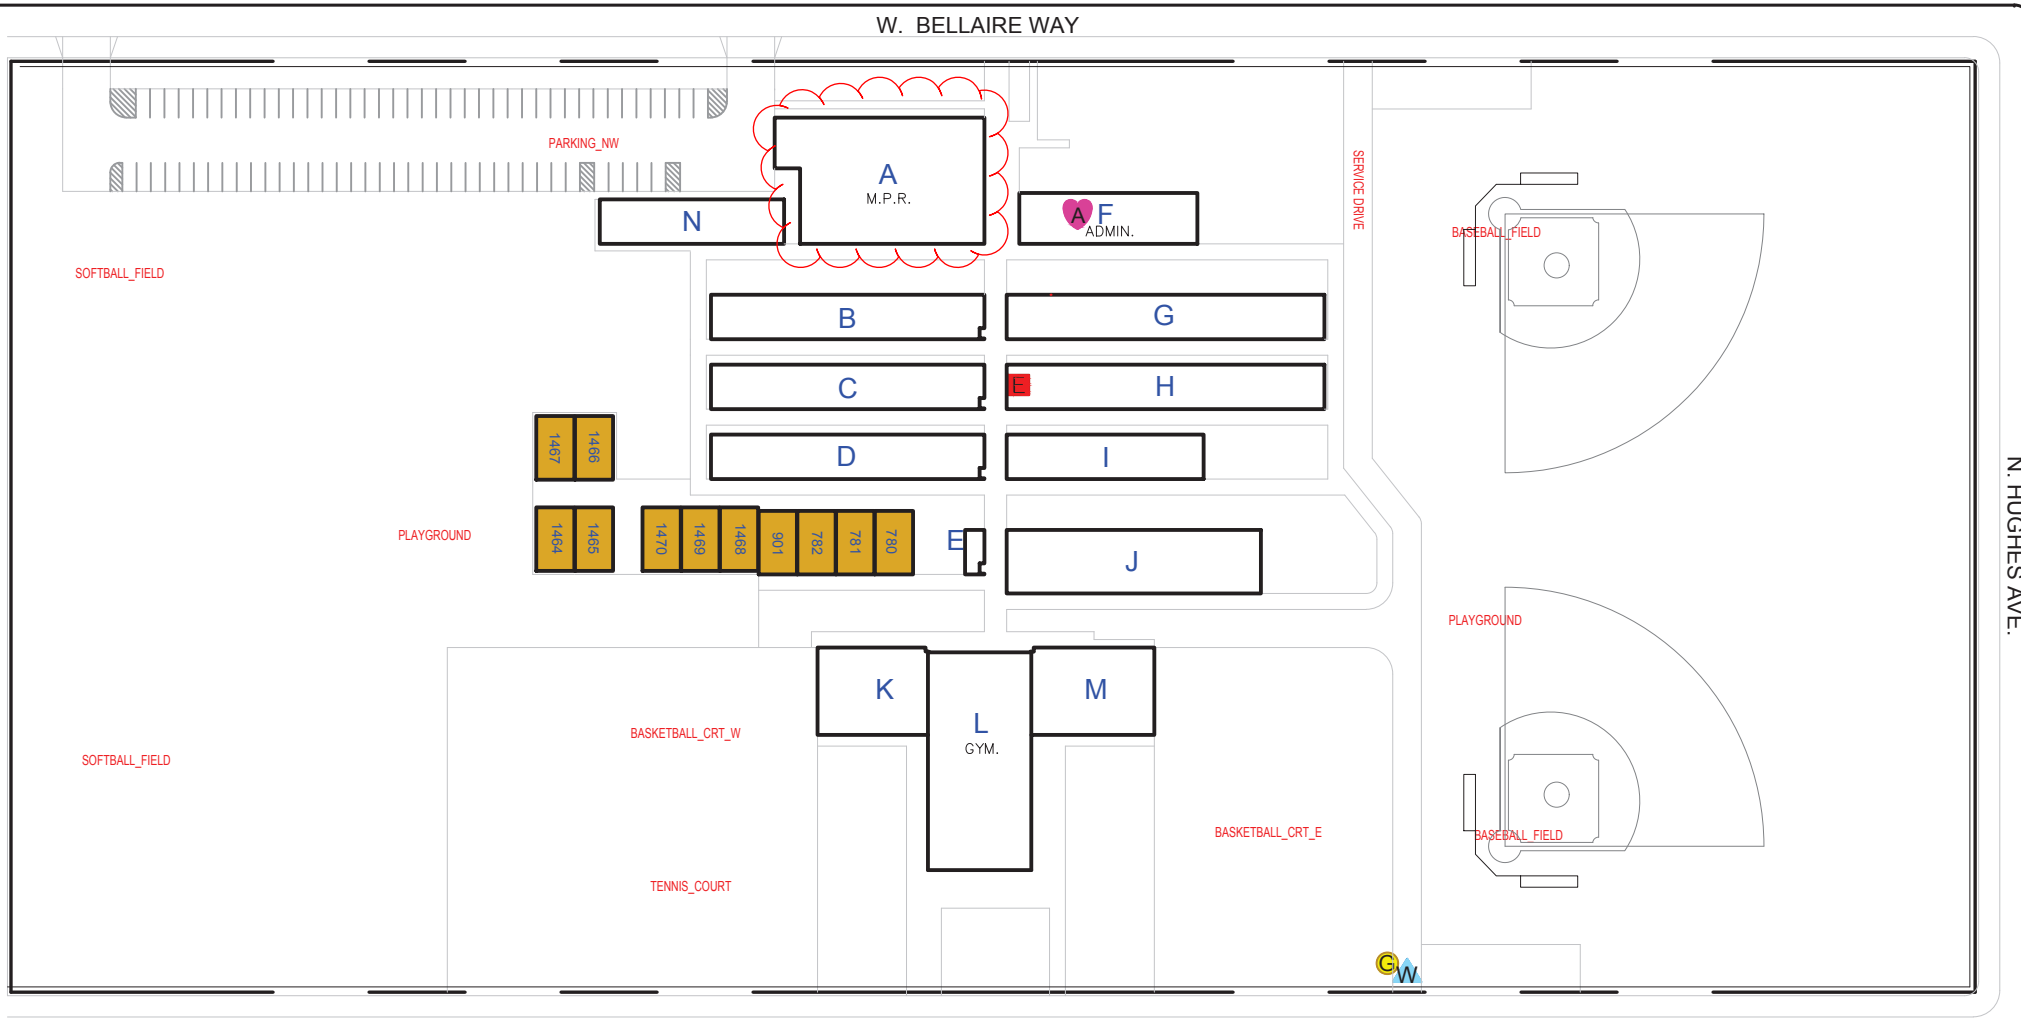

W. BELLAIRE WAY





N. HUGHES AVE.

W. GRIFFITH AVE.


NORTH



SITE PLAN KEY
OVERALL SITE PLAN


LEGEND
EMERGENCY UTILITY SHUT-OFFS


-  - ELECTRICAL
-  - GAS
-  - WATER
-  - AED (Automated External Defibrillator)

LEGEND

ROOM CODE  **BUILDING CODE**


 RESTROOM-BOYS 

COOPER MIDDLE SCHOOL		
2277 W. BELLAIRE WAY		
FRESNO, CALIFORNIA		
DATE: 3/6/2020	PROPERTY: #105	SHEET: 2 of 3

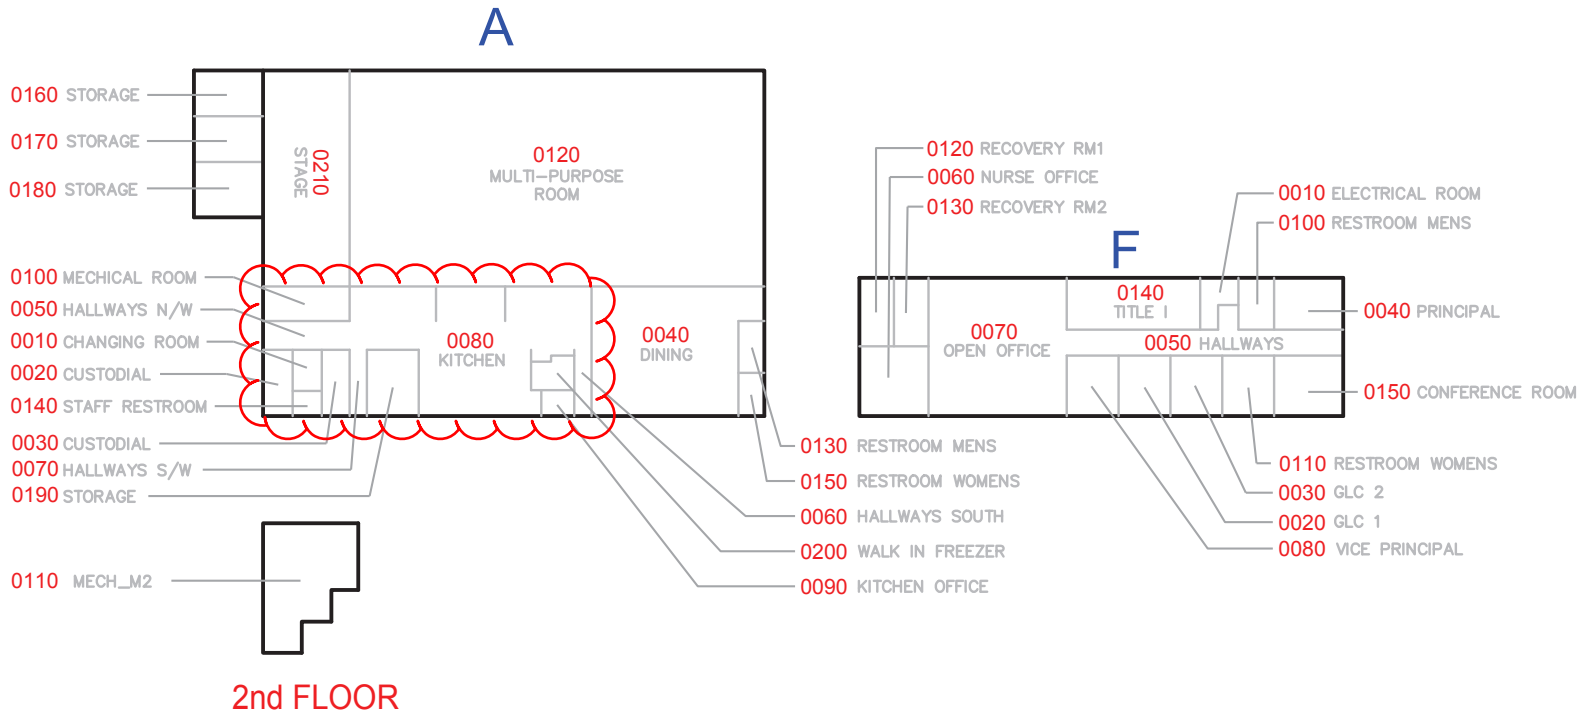

KEY FOR BUILDINGS A & F

ROOM IDENTIFICATION

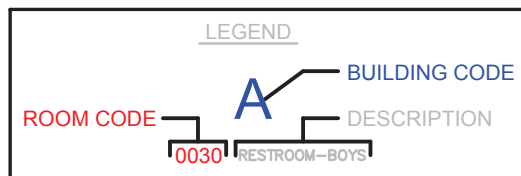

COOPER MIDDLE SCHOOL		 Fresno Unified School District
2277 W. BELLAIRE WAY		
FRESNO, CALIFORNIA		
DATE:	PROPERTY:	SHEET:
3/6/2020	#105	3 of 3