



Preparing Career Ready Graduates

**Purchasing Services**

4498 N. Brawley Ave. Fresno, CA 93722  
Ph. (559) 457-3588 Fax (559) 457-6040

**BOARD OF EDUCATION**

Valerie F. Davis, President  
Keshia Thomas, Clerk  
Claudia Cazares  
Genoveva Islas  
Elizabeth Jonasson Rosas  
Carol Mills, J.D.  
Major Terry Slatik USMC (Retired)

**SUPERINTENDENT**

Robert G. Nelson, Ed.D.

May 4, 2021

ADDENDUM No. 2  
Bid No. 21-51  
SUNNYSIDE HIGH SCHOOL TRACK RESURFACING

NOTICE TO ALL BIDDERS

This Addendum is attached to and made a part of the above-entitled specifications for Fresno Unified School District with a scheduled bid opening on May 11, 2021 prior to 3:01 P.M. All changes and/or clarifications will appear in **bold** type and deletions will be struck out in revised sentences.

Incorporate the following into your bid response.

I. REFERENCE: TECHNICAL SPECIFICATIONS

*Add: Incorporate EXHIBIT D*

**Bidders shall incorporate attached EXHIBIT D as part of Base Bid. Contractor shall include the cost to supply and install Chute Area, as shown in attached Exhibit D.**

II. REFERENCE: SECTION 00 21 00-8, INFORMATION TO BIDDERS, 01 25 13. 01 PRODUCT SUBSTITUTION PROCEDURES

*Clarification: Submittal of "or equal" for approval*


**The following track surfacing products are approved as equal to currently specified system. All requirements currently specified shall follow Order of Precedence provisions listed in Information to Bidders."**

- 1. Rekortan M Running Track Surface System**
- 2. Stobitan SW by STOCKMEIER Urethanes USA, Inc.**

Acknowledge receipt and understanding of this addendum in designated area of the Bid Form.

  
Ann Lopez  
Purchasing Manager

## EXHIBIT D CHUTE AREA

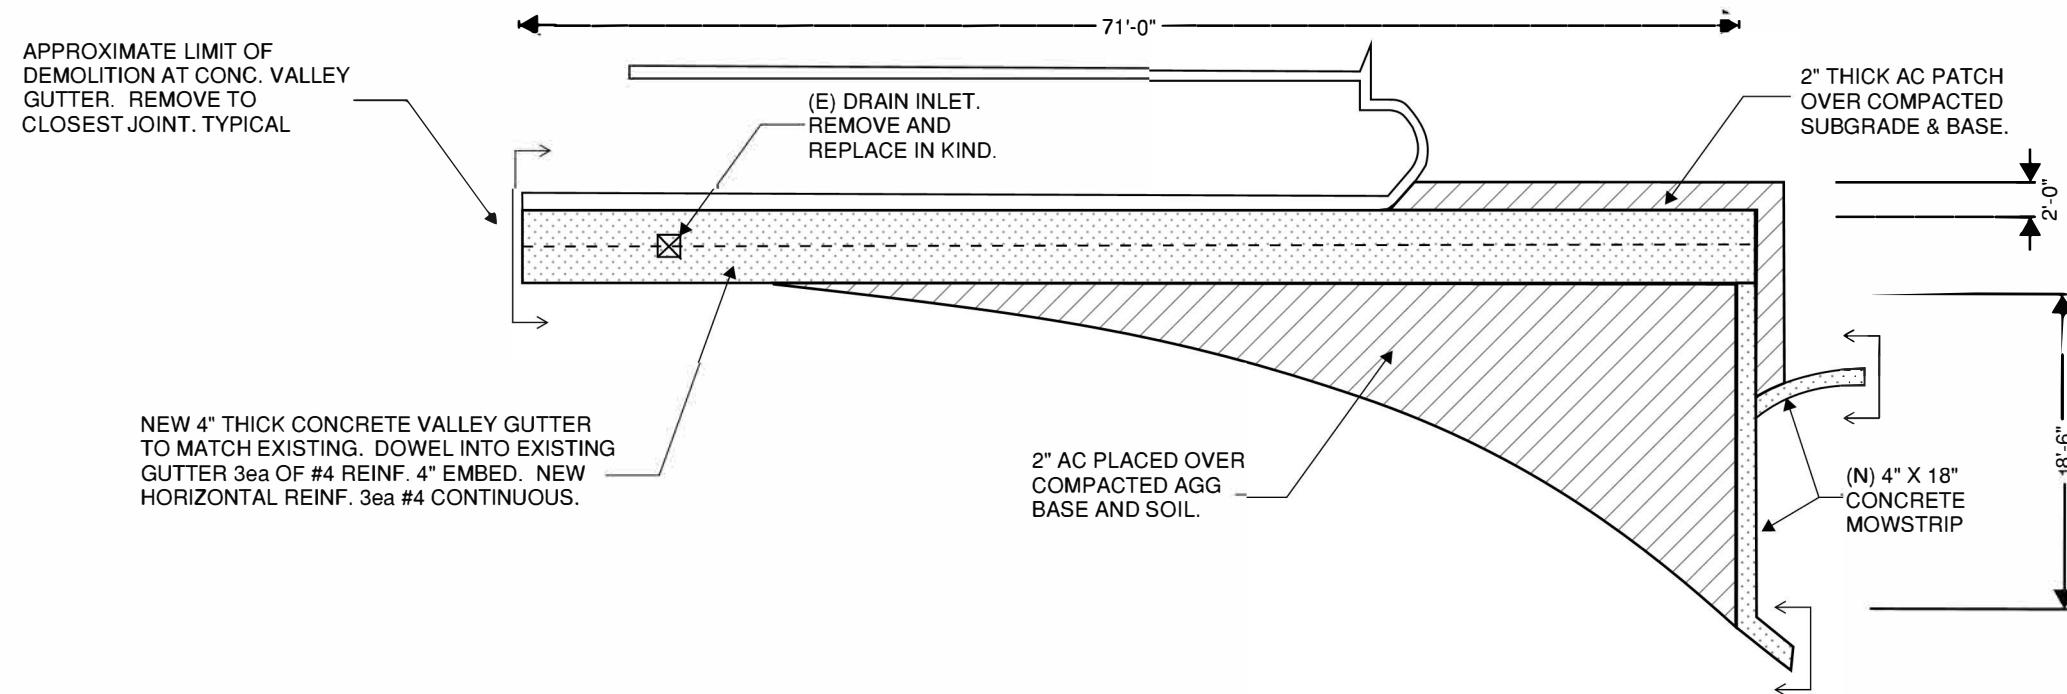

**NOTES:**

1. REMOVE EXISTING CONCRETE & ASPHALT AS NECESSARY FOR NEW CHUTE AREA IMPROVEMENTS.
2. CAP IRRIGATION OUTSIDE OF NEW CHUTE FOOTPRINT. REESTABLISHING IRRIGATION BY DISTRICT.
3. REMOVE AND STOCKPILE EXISTING AGGREGATE BASE. SCARIFY AND COMPACT SUBGRADE TO 95%. SET STOCKPILED AGG BASE AND COMPACT TO 95%
4. TACK COAT ALL SURFACE EDGES PRIOR TO PLACEMENT OF NEW ASPHALT.
5. LISTED DIMENSIONS AND ELEVATIONS ARE FOR INFORMATIONAL PURPOSES ONLY. CONTRACTOR RESPONSIBLE FOR VERIFYING EXISTING ELEVATIONS & DIMENSIONS.