





NORTH

# SITE PLAN KEY

## OVERALL SITE PLAN

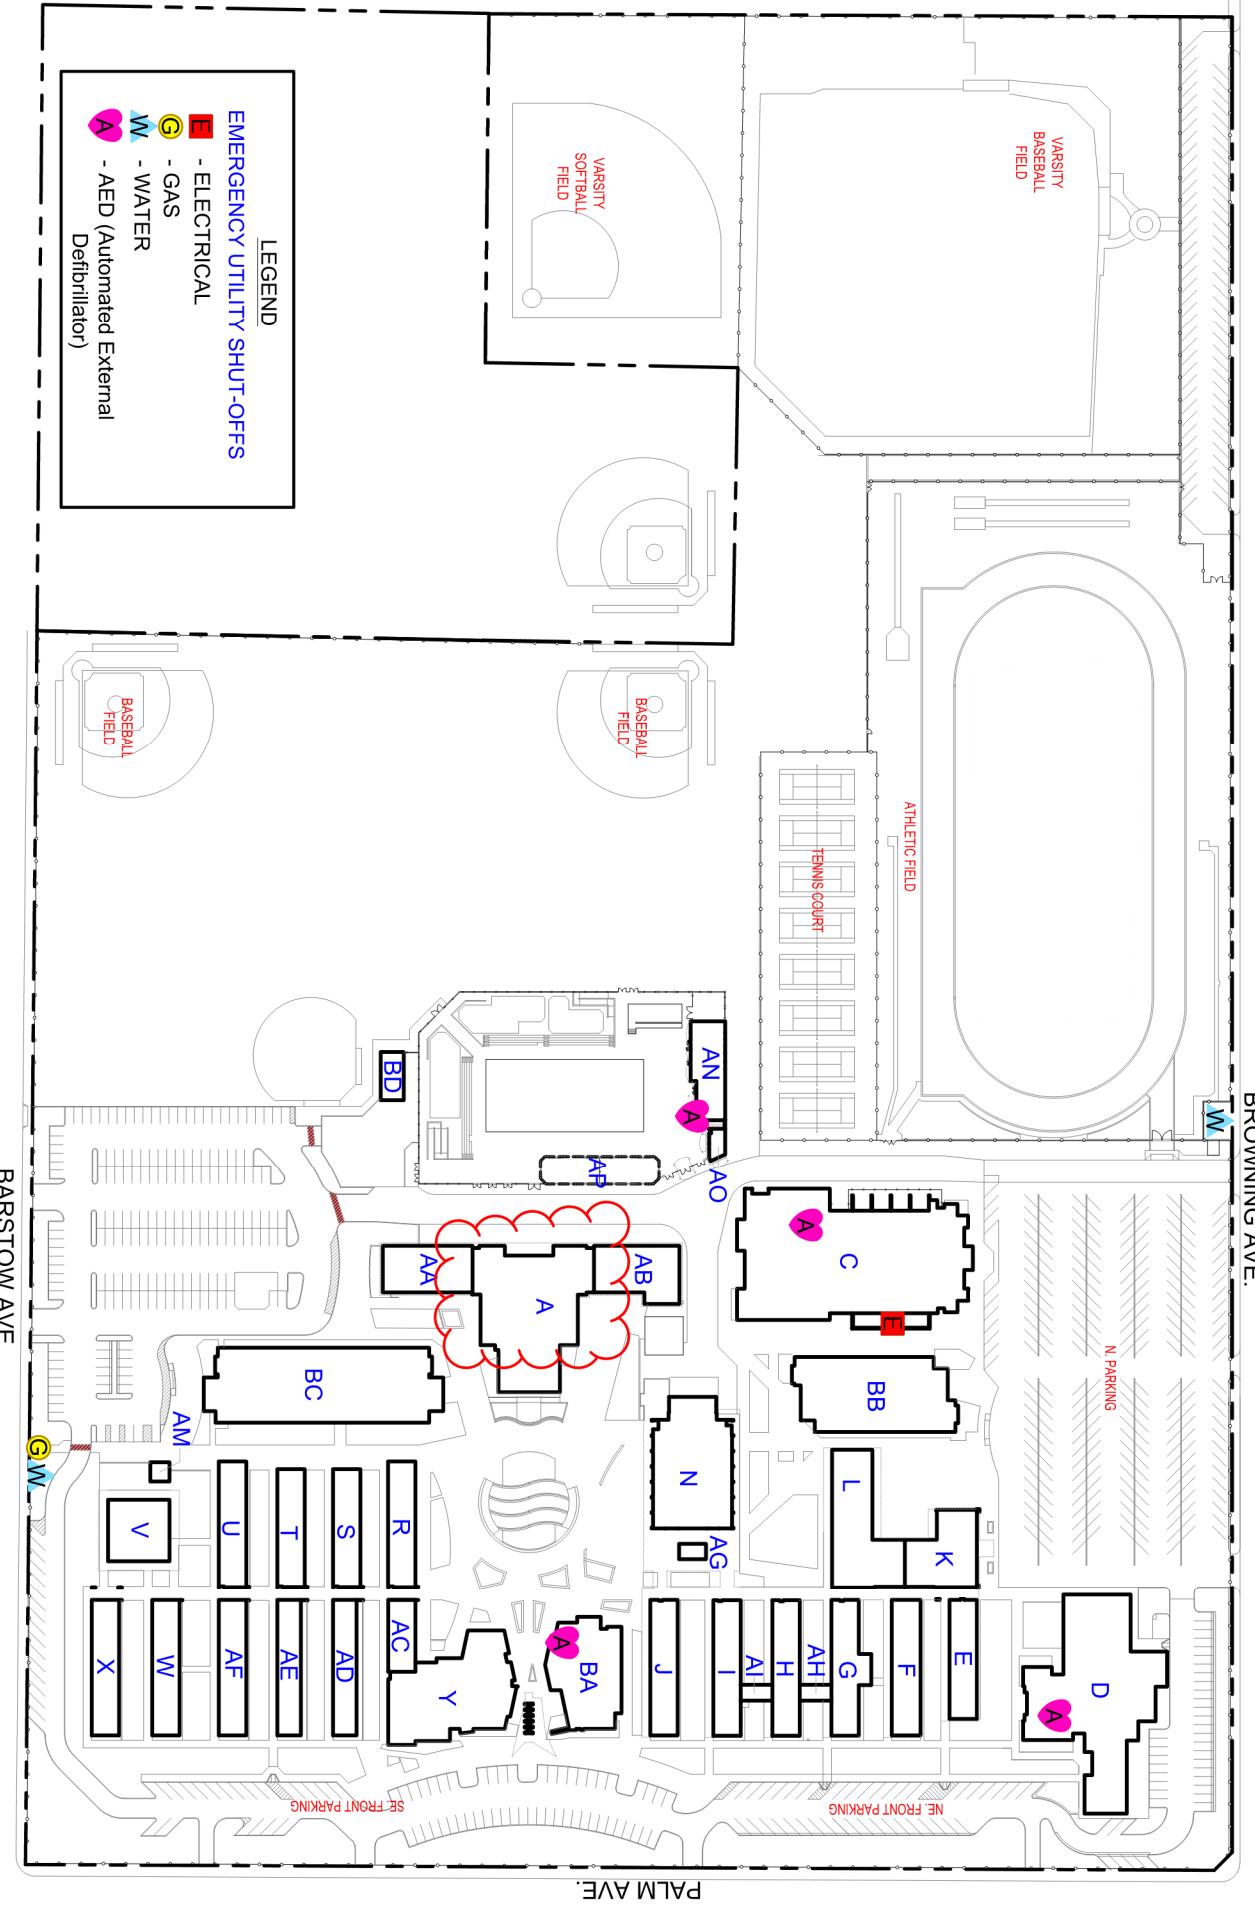

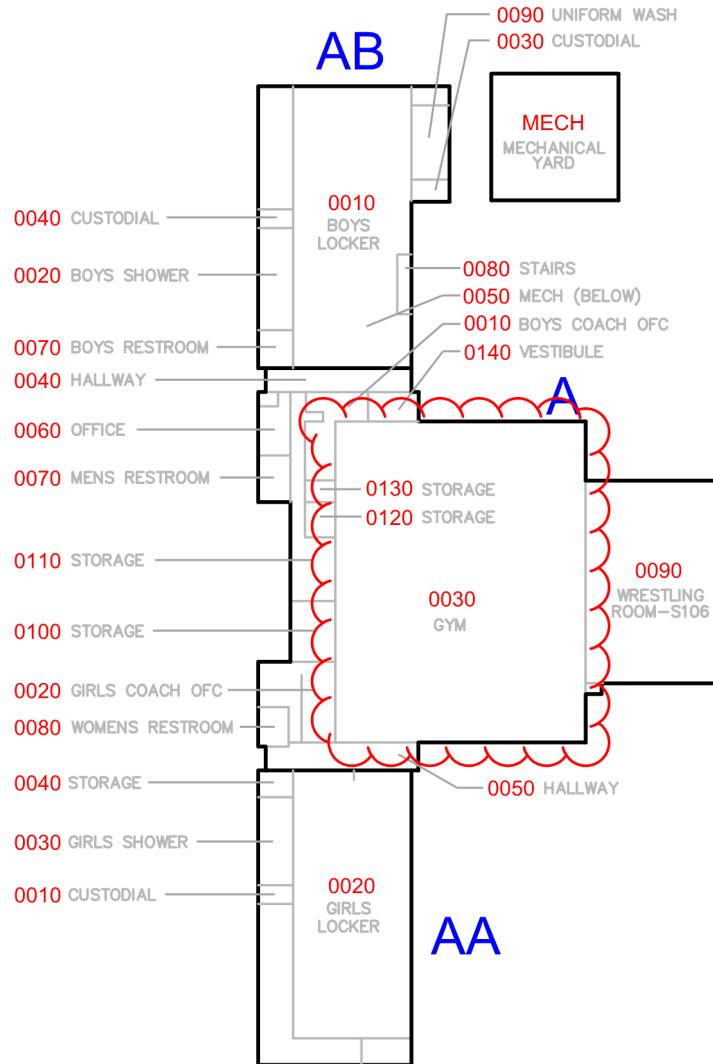


NORTH

KEY FOR BLDGS. A, AA, & AB

---


ROOM IDENTIFICATION

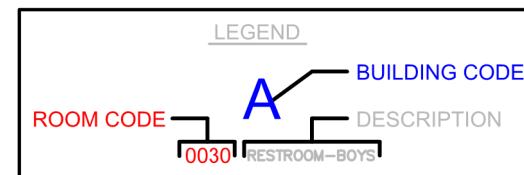

BULLARD HIGH SCHOOL	5445 N. PALM AVENUE FRESNO, CALIFORNIA	
DATE: 03-14-18		
PROPERTY: #055	SHEET: 2	OF 4

# GYMNASIUM FLOOR PLAN

**FOR REFERENCE ONLY -  
FIELD VERIFY ALL  
EXISTING DIMENSIONS**

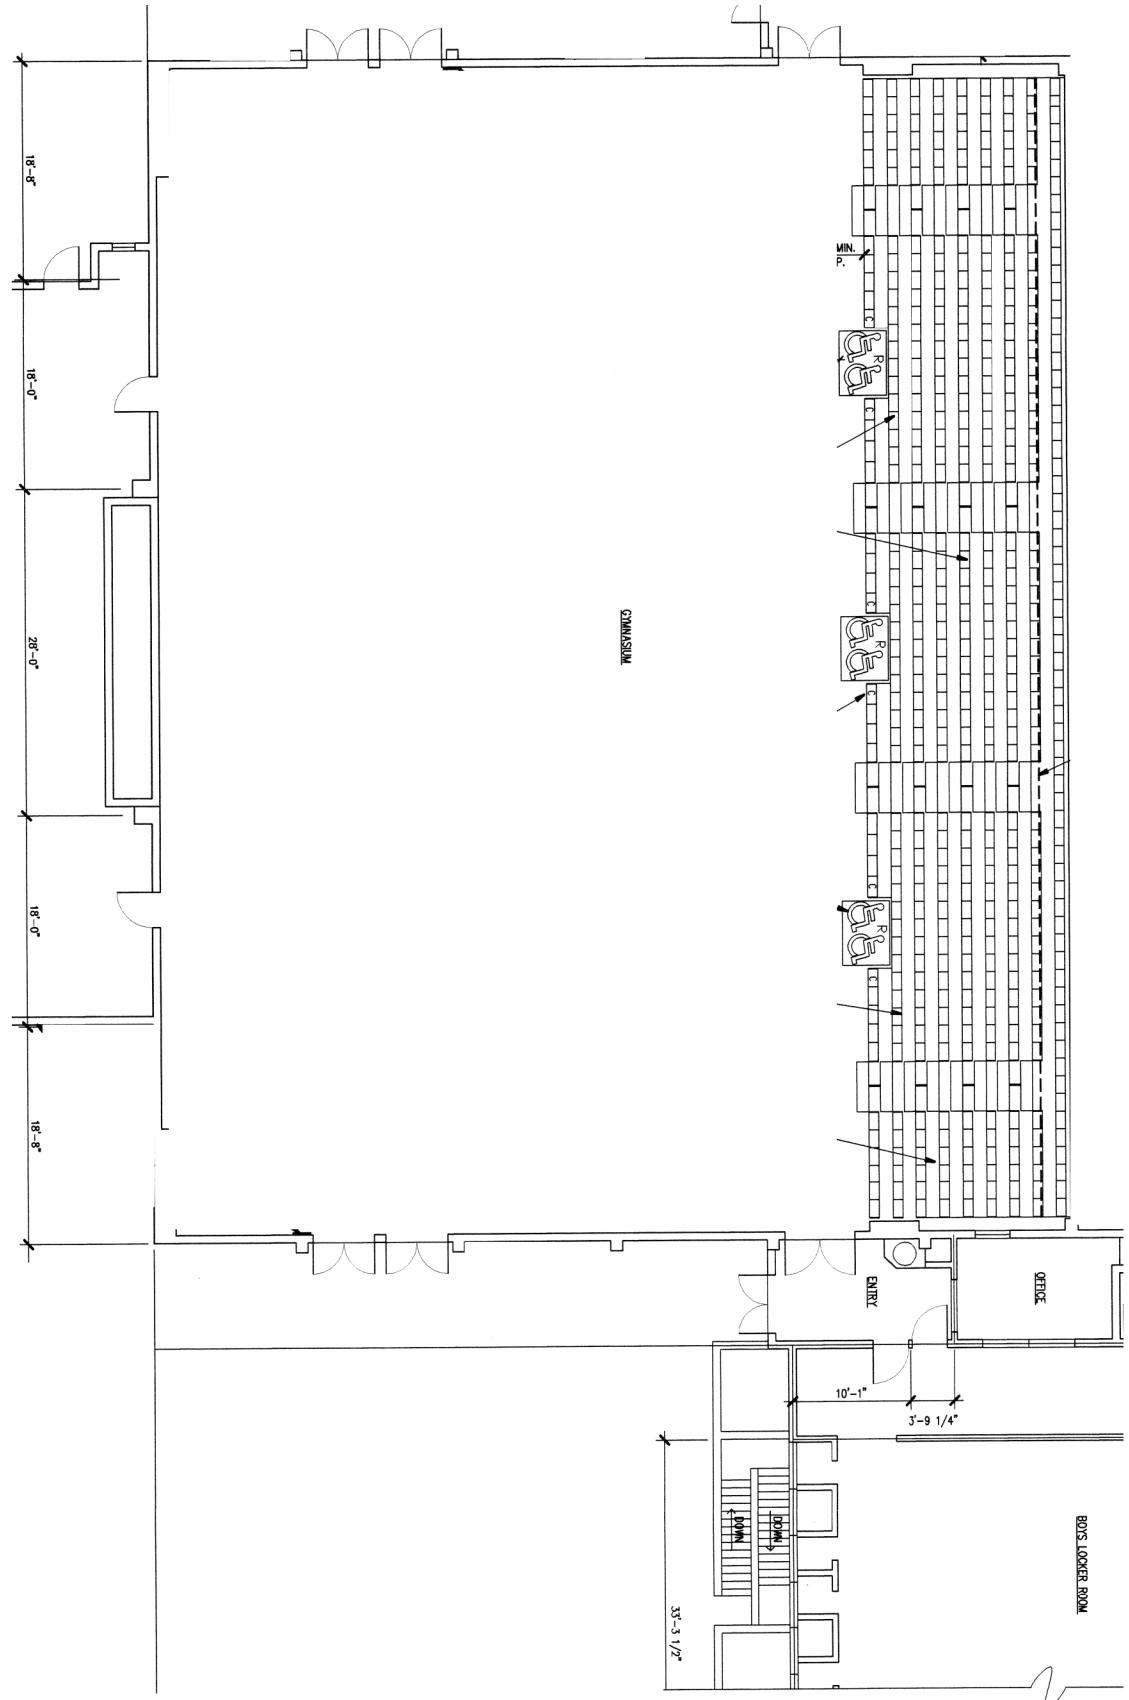

BULLARD HIGH SCHOOL 5445 N. PALM AVENUE FRESNO, CALIFORNIA	Fresno Unified School District
DATE: 03-14-18	PROPERTY: #055

SHEET:

3 OR 4



Center Circle and Timeline Logo

BULLARD HIGH SCHOOL		 Fresno Unified School District
5445 N. PALM AVENUE FRESNO, CALIFORNIA		
DATE: 03-14-18	PROPERTY: #055	SHEET: 4 OF 4