



G-008

Typical High School Marquee

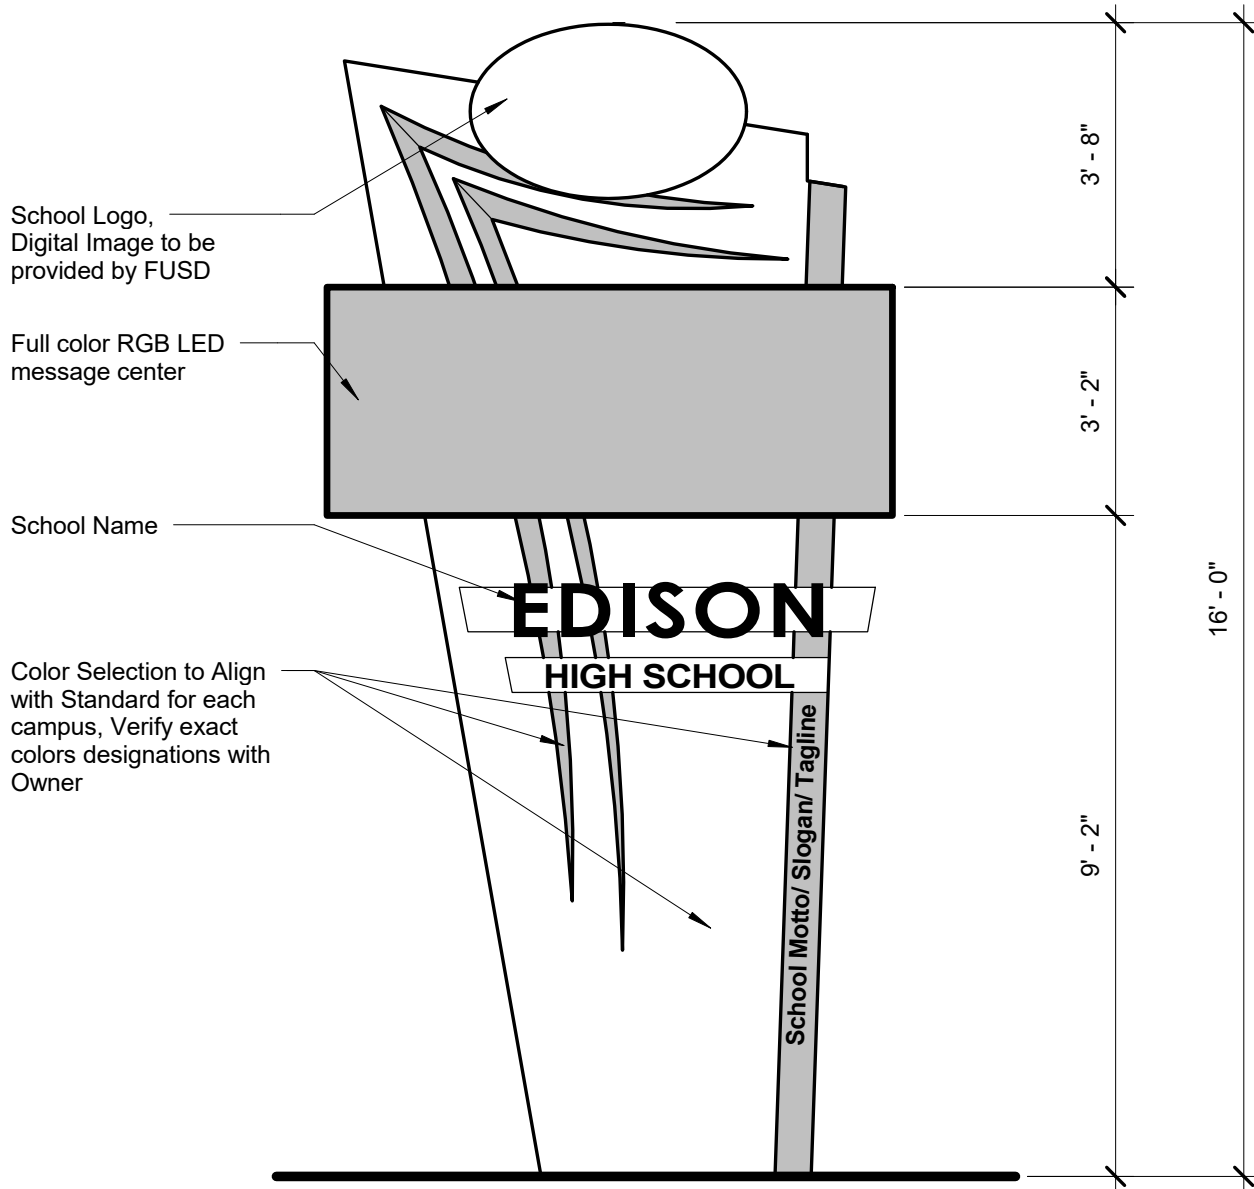

Install 1 new double sided LED Message Center Pylon Sign as manufactured by Fresno Neon or equal. Exterior fabricated out of 0.125 sheet aluminum with a square tube aluminum face. Exterior will have a smooth satin acrylic polyurethane paint finish with a clear coat finish. Accents & underscore to be routed out of 1" Komacel material with painted background and lettering. Logo & School Name will be internally illuminated black pan channels with 1/2" acrylic bleed edge faces decorated with (3M) vinyl films. Full color RGB LED message center will be painted satin black with finished ends & perforated bottom cover with exterior mounted temperature probe & clear cover. Display will have a direct bury and concrete footing and mow strip. Fabrication, electrical & installation will be done according to DSA & UL requirements.

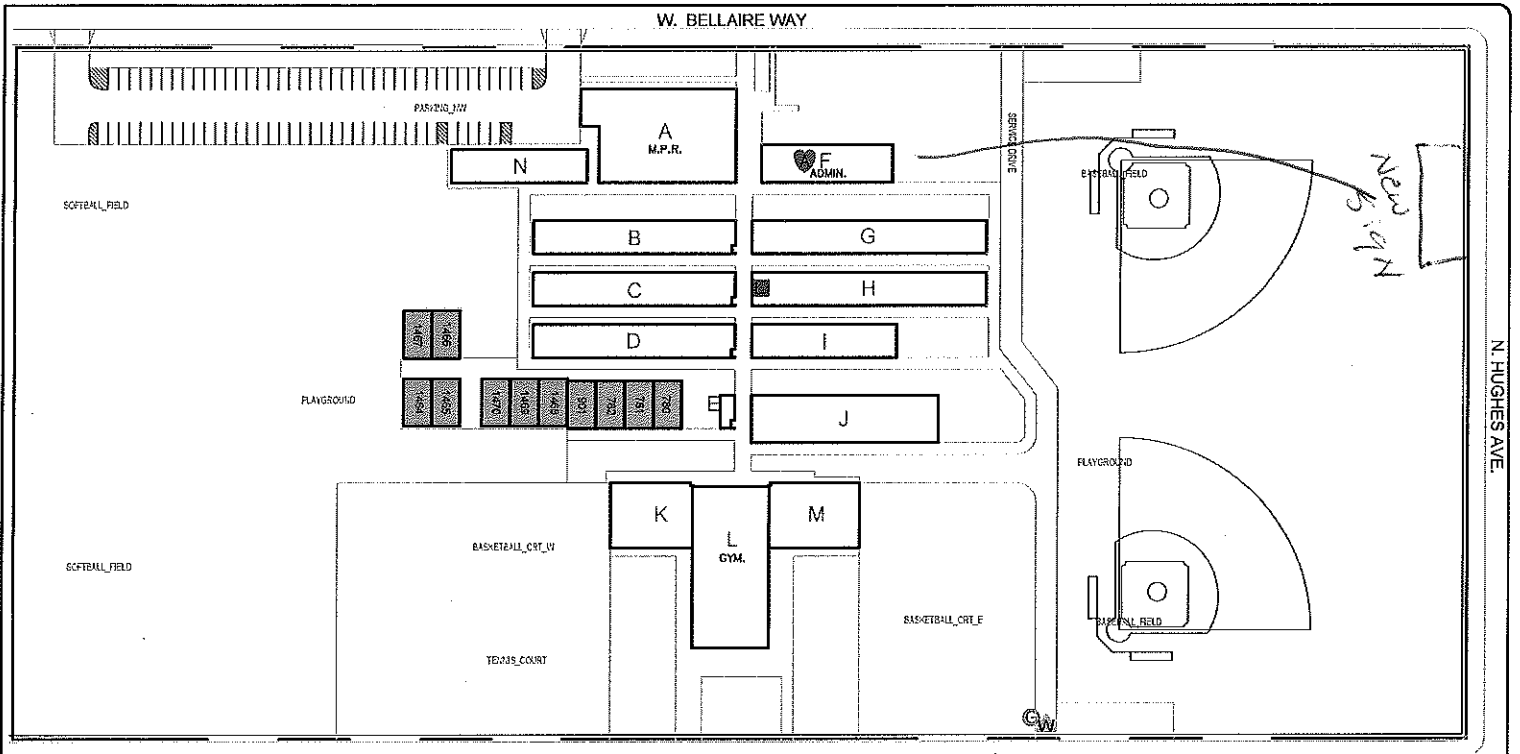

NORTH

SITE PLAN KEY

OVERALL SITE PLAN

LEGEND

EMERGENCY UTILITY SHUT-OFFS

- ELECTRICAL
- GAS
- WATER
- AED (Automated External Defibrillator)

LEGEND

ROOM CODE BUILDING CODE

DESCRIPTION

0030 RESTROOM-BOYS

COOPER MIDDLE SCHOOL		
2277 W. BELLAIRE WAY		
FRESNO, CALIFORNIA		
DATE:	PROPERTY:	SHEET:
04-23-18	#105	1 of 6